

Except Toilet Area Use
Light-Weight Wall

SCALE 1 : 250



SCALE:	DRAWING NUMBER:	BLOG CODE:
--------	-----------------	------------

SCALE:	DRAWING NUMBER:	BLOG CODE:
--------	-----------------	------------

LEGEND :

PROJECT :

THE SUPPORT TO DEVELOPMENT OF
HIGHER EDUCATION PROJECT

PROJECT NAME :

DETAILED ENGINEERING DESIGN CONSULTANT
(DEDCC) PACKAGE 3 : UNESA and UNY
2016

PROJECT MANAGEMENT UNIT

PROF. SLAMET SUSANTO, PH.D.
NIP. 1961022 198603 1 001

COMMITMENT MAKING OFFICER

DR. EDY SISWANTO, M.S.
NIP. 1962723 198403 1 010

PROJECT IMPLEMENTATION UNIT

DR. SIJAMET WIBODO, ST. M.T.
NIP. 1976113 200003 1 001

DETAILED ENGINEERING DESIGN CONSULTANT :

PT. WIDHA

COO - TEAM LEADER

RONNY ABW, S.T., M.TAL
I. REVANTO BUCI S., M. Arch

SENIOR ARCHITECT

PROJECT MANAGEMENT AND SUPERVISION CONSULTANT

I. AGUS TRI CAHYONO, M.T.

DRAW BY

CHECKED BY

APPROVED BY

DRAWING :

CIVIL AND STRUCTURAL ENGINEERING LAB.

TITLE :

SECOND FLOOR

SCALE :

DRAWING NUMBER :

04

BLDG CODE :


IDB-2016

ARCHITECTURE

SCALE :

1 : 250

ARCHITECTURE

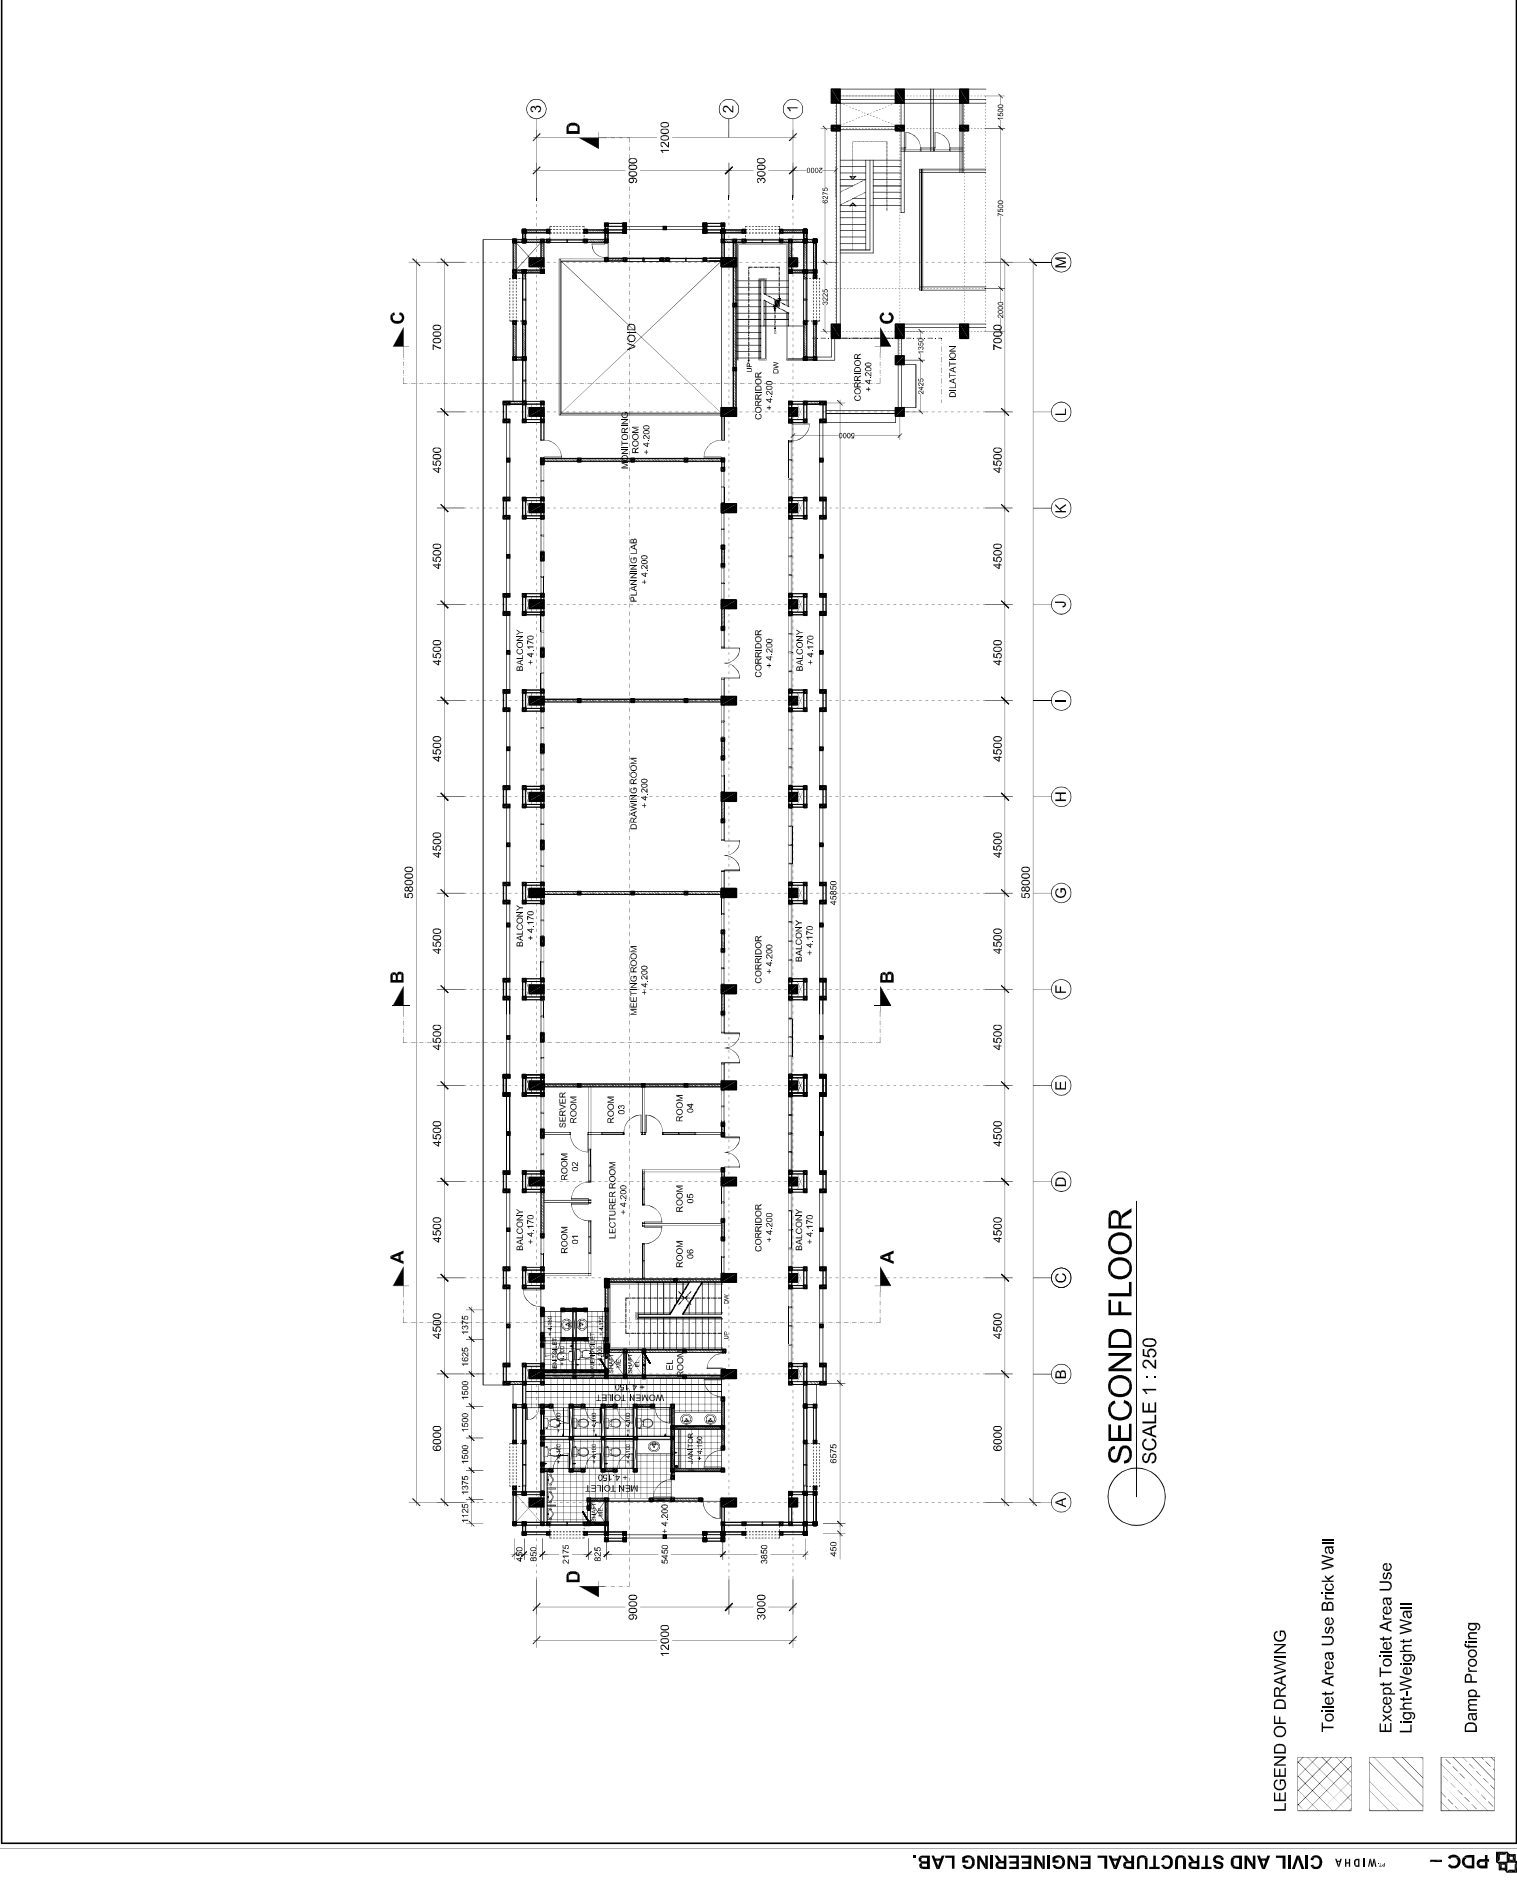

LEGEND :

PROJECT :

THE SUPPORT TO DEVELOPMENT OF
HIGHER EDUCATION PROJECT

PROJECT NAME :

DETAILED ENGINEERING DESIGN CONSULTANT
(DEDCC) PACKAGE 3 : UNESA and UNY
2016

PROJECT MANAGEMENT UNIT

PROF. SLAMET SUSANTO, PH.D.
NIP. 1961022 198603 1 001

COMMITMENT MAKING OFFICER

DR. EDY SISWANTO, M.S.
NIP. 1960723 119403 1 010

PROJECT IMPLEMENTATION UNIT

DR. SIJAMET WIDODO, ST. M.T.
NIP. 19761103 200603 1 001

DETAILED ENGINEERING DESIGN CONSULTANT :

WIDHA
PT. WIDHA ENGINEERING

TEAM LEADER

CO - TEAM LEADER

RONNY ABW. S.T., M.TAL

SENIOR ARCHITECT

PROJECT MANAGEMENT AND SUPERVISION CONSULTANT

IR. AGUS TRI CAHYONO, M.T.

DRAW BY

CHECKED BY

APPROVED BY

DRAWING :

CIVIL AND STRUCTURAL ENGINEERING LAB.

TITLE :

THIRD FLOOR

SCALE :

DRAWING NUMBER :

BLDG CODE :

ARCHITECTURE

1 : 250

05

IDB-2016

